



Green Living™ Technologies, LLC

Green Living™ Roofs
Green Living™ Walls and Accessories

SIDE ELEVATIONS & AVAILABLE PLANTING DEPTHS

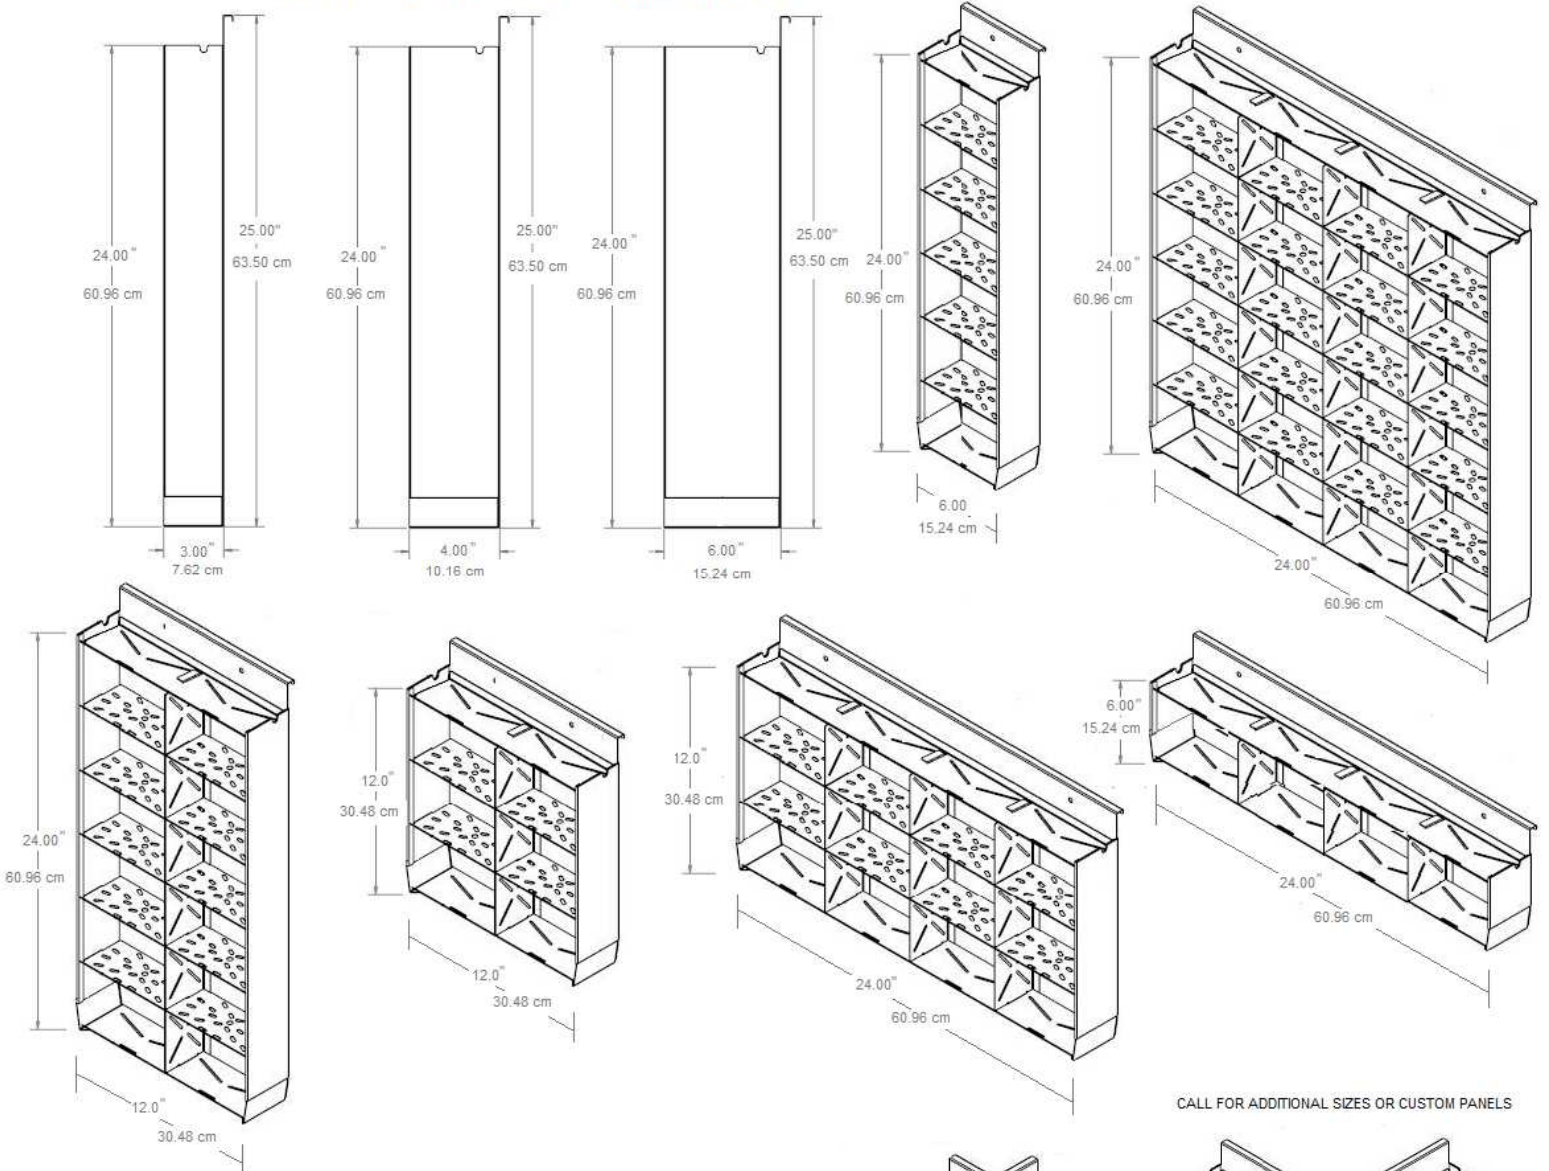

CALL FOR ADDITIONAL SIZES OR CUSTOM PANELS

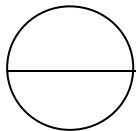


Standard Green Living™ Wall Panels

*Displayed in inches and centimeters

Green Living™ Technologies, LLC

191 Imperial Circle
Rochester New York 14617
800-631-8001 www.agreenroof.com

DO NOT SCALE

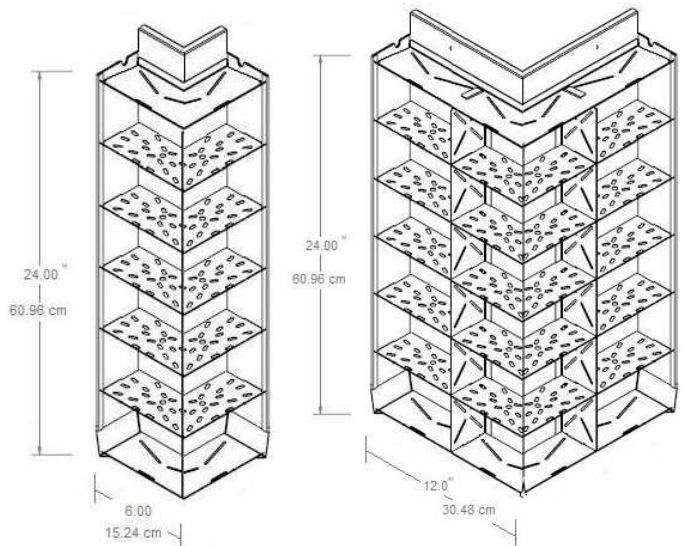

Green Living™ Technologies, LLC

Green Living™ Roofs


Green Living™ Walls and Accessories

Patented Cell Technology:

- A. Large 4"x 6" cells allow for true 4" potted plants for almost immediate coverage.
- B. Free drainage in both the horizontal and vertical planes. Result in no sitting water preventing root rot.
- C. Due to the slotted horizontal and vertical planes, the plants have unlimited root migration preventing any root bound plants.

The cell technology allows for superior drainage and unlimited root migration, two key elements for healthy plant survival.

- Multiple planting depths available in standard 3", 4" and 6" depths.
- Easy to install mounting system. Can be mounted interior or exterior. Free-standing or to an existing surface.
- Can create concave and convex curves.
- Safety hems prevent sharp edges.
- Available in Aluminum, Stainless and Zinc. Will not warp or crack in heat and cold extremes like other plastics.
- Minimum 15 year warranty.

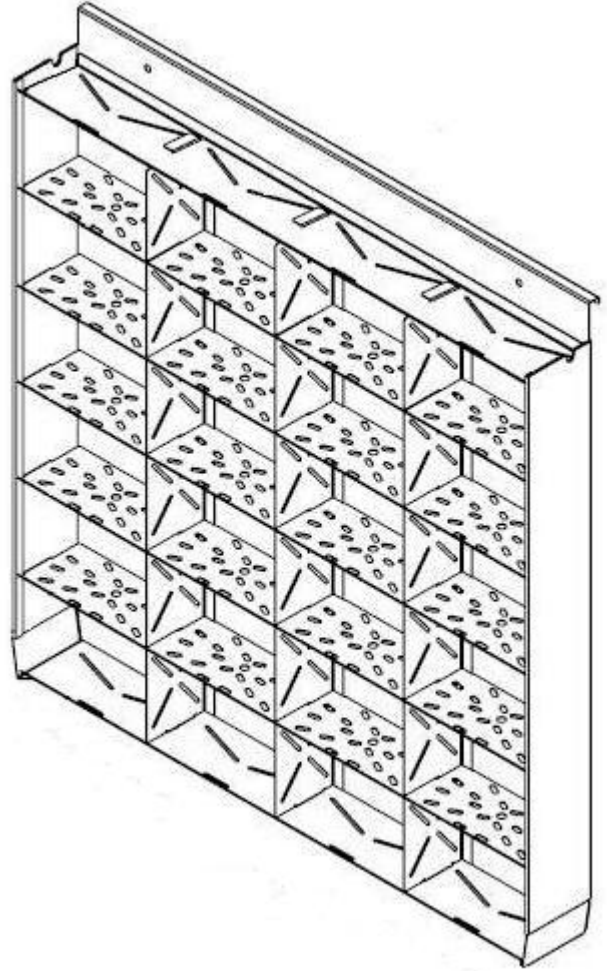

Standard Green Living™ Wall Panel Description

Green Living™ Technologies, LLC

191 Imperial Circle

Rochester New York 14617

800-631-8001 www.agreenroof.com

DO NOT SCALE